
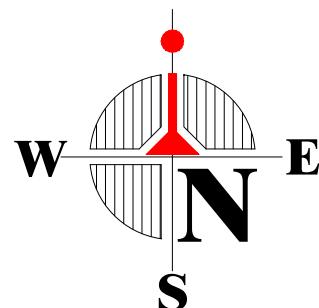


REVITALIZATION OF BUMUNDI CATTLE MARKET

WASTE MANAGEMENT PLANT

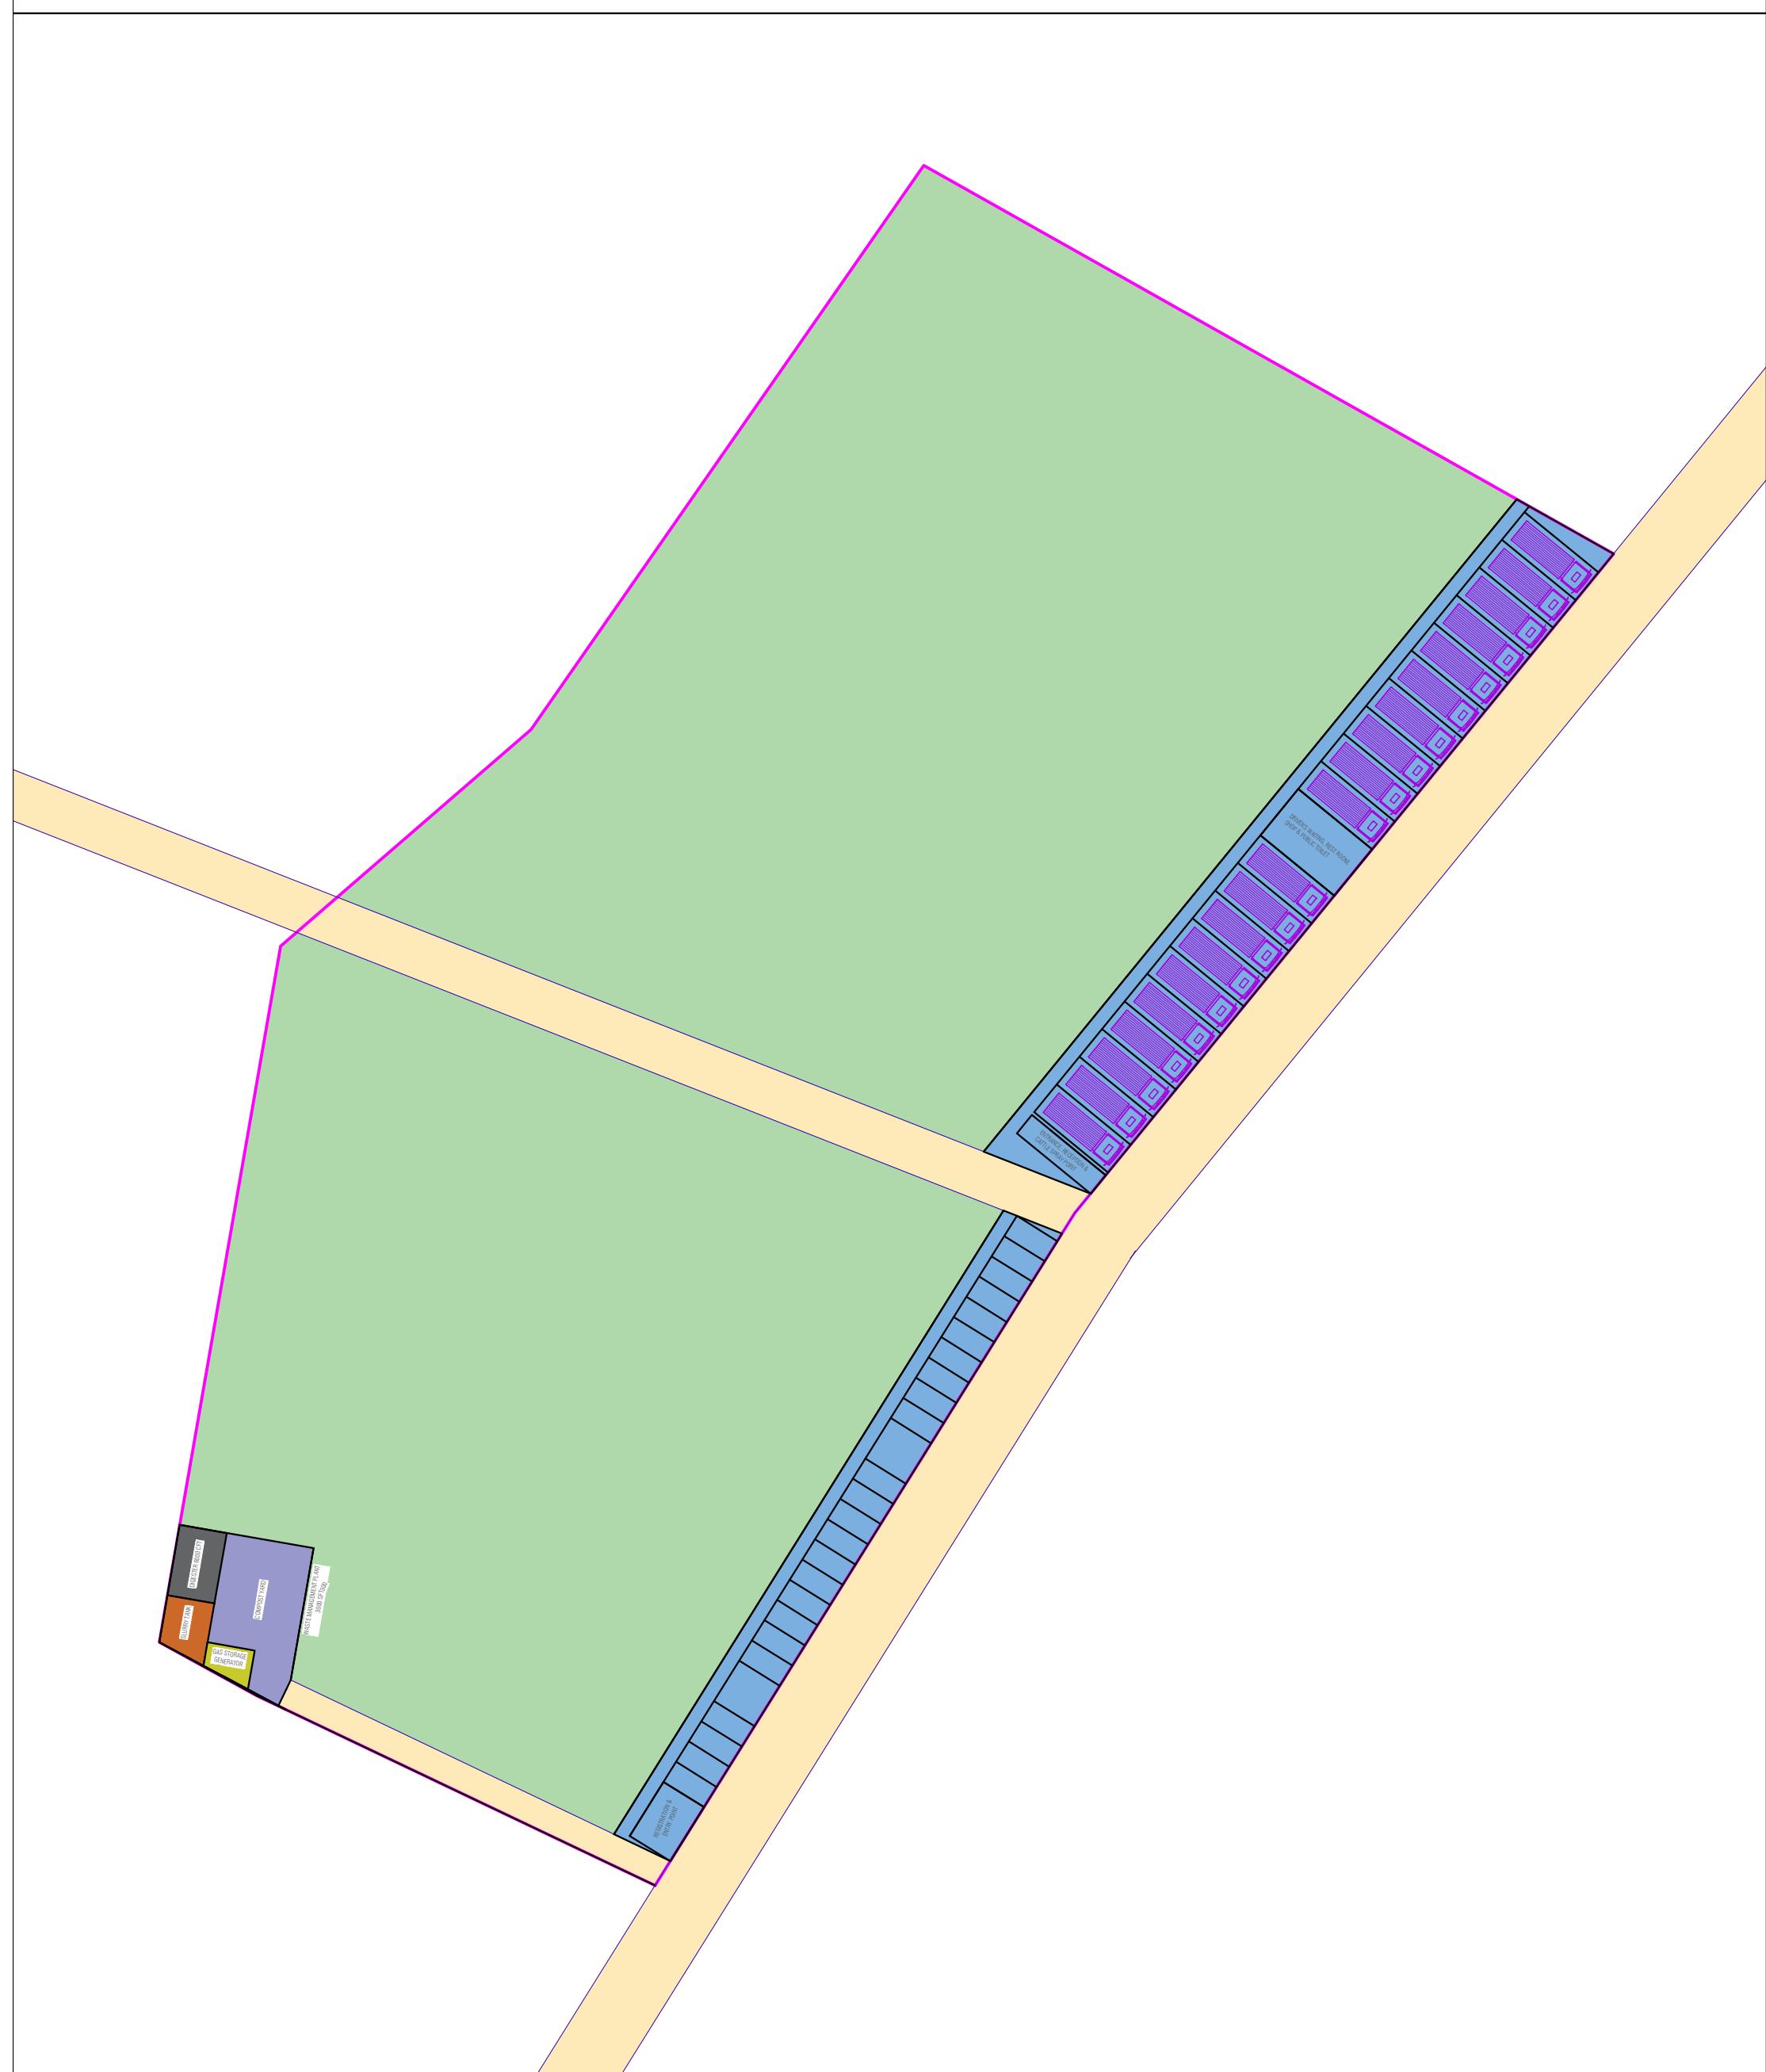

LEGEND:

- PARKING AND UNLOADING AREA
- CATTLE MARKET
- ROAD

DIGESTER

SLURRY TANK

GAS STORAGE + GENERATOR

COMPOST YARD



SCALE:

1/32" = 1'-0"

DATE:

DECEMBER 2025